


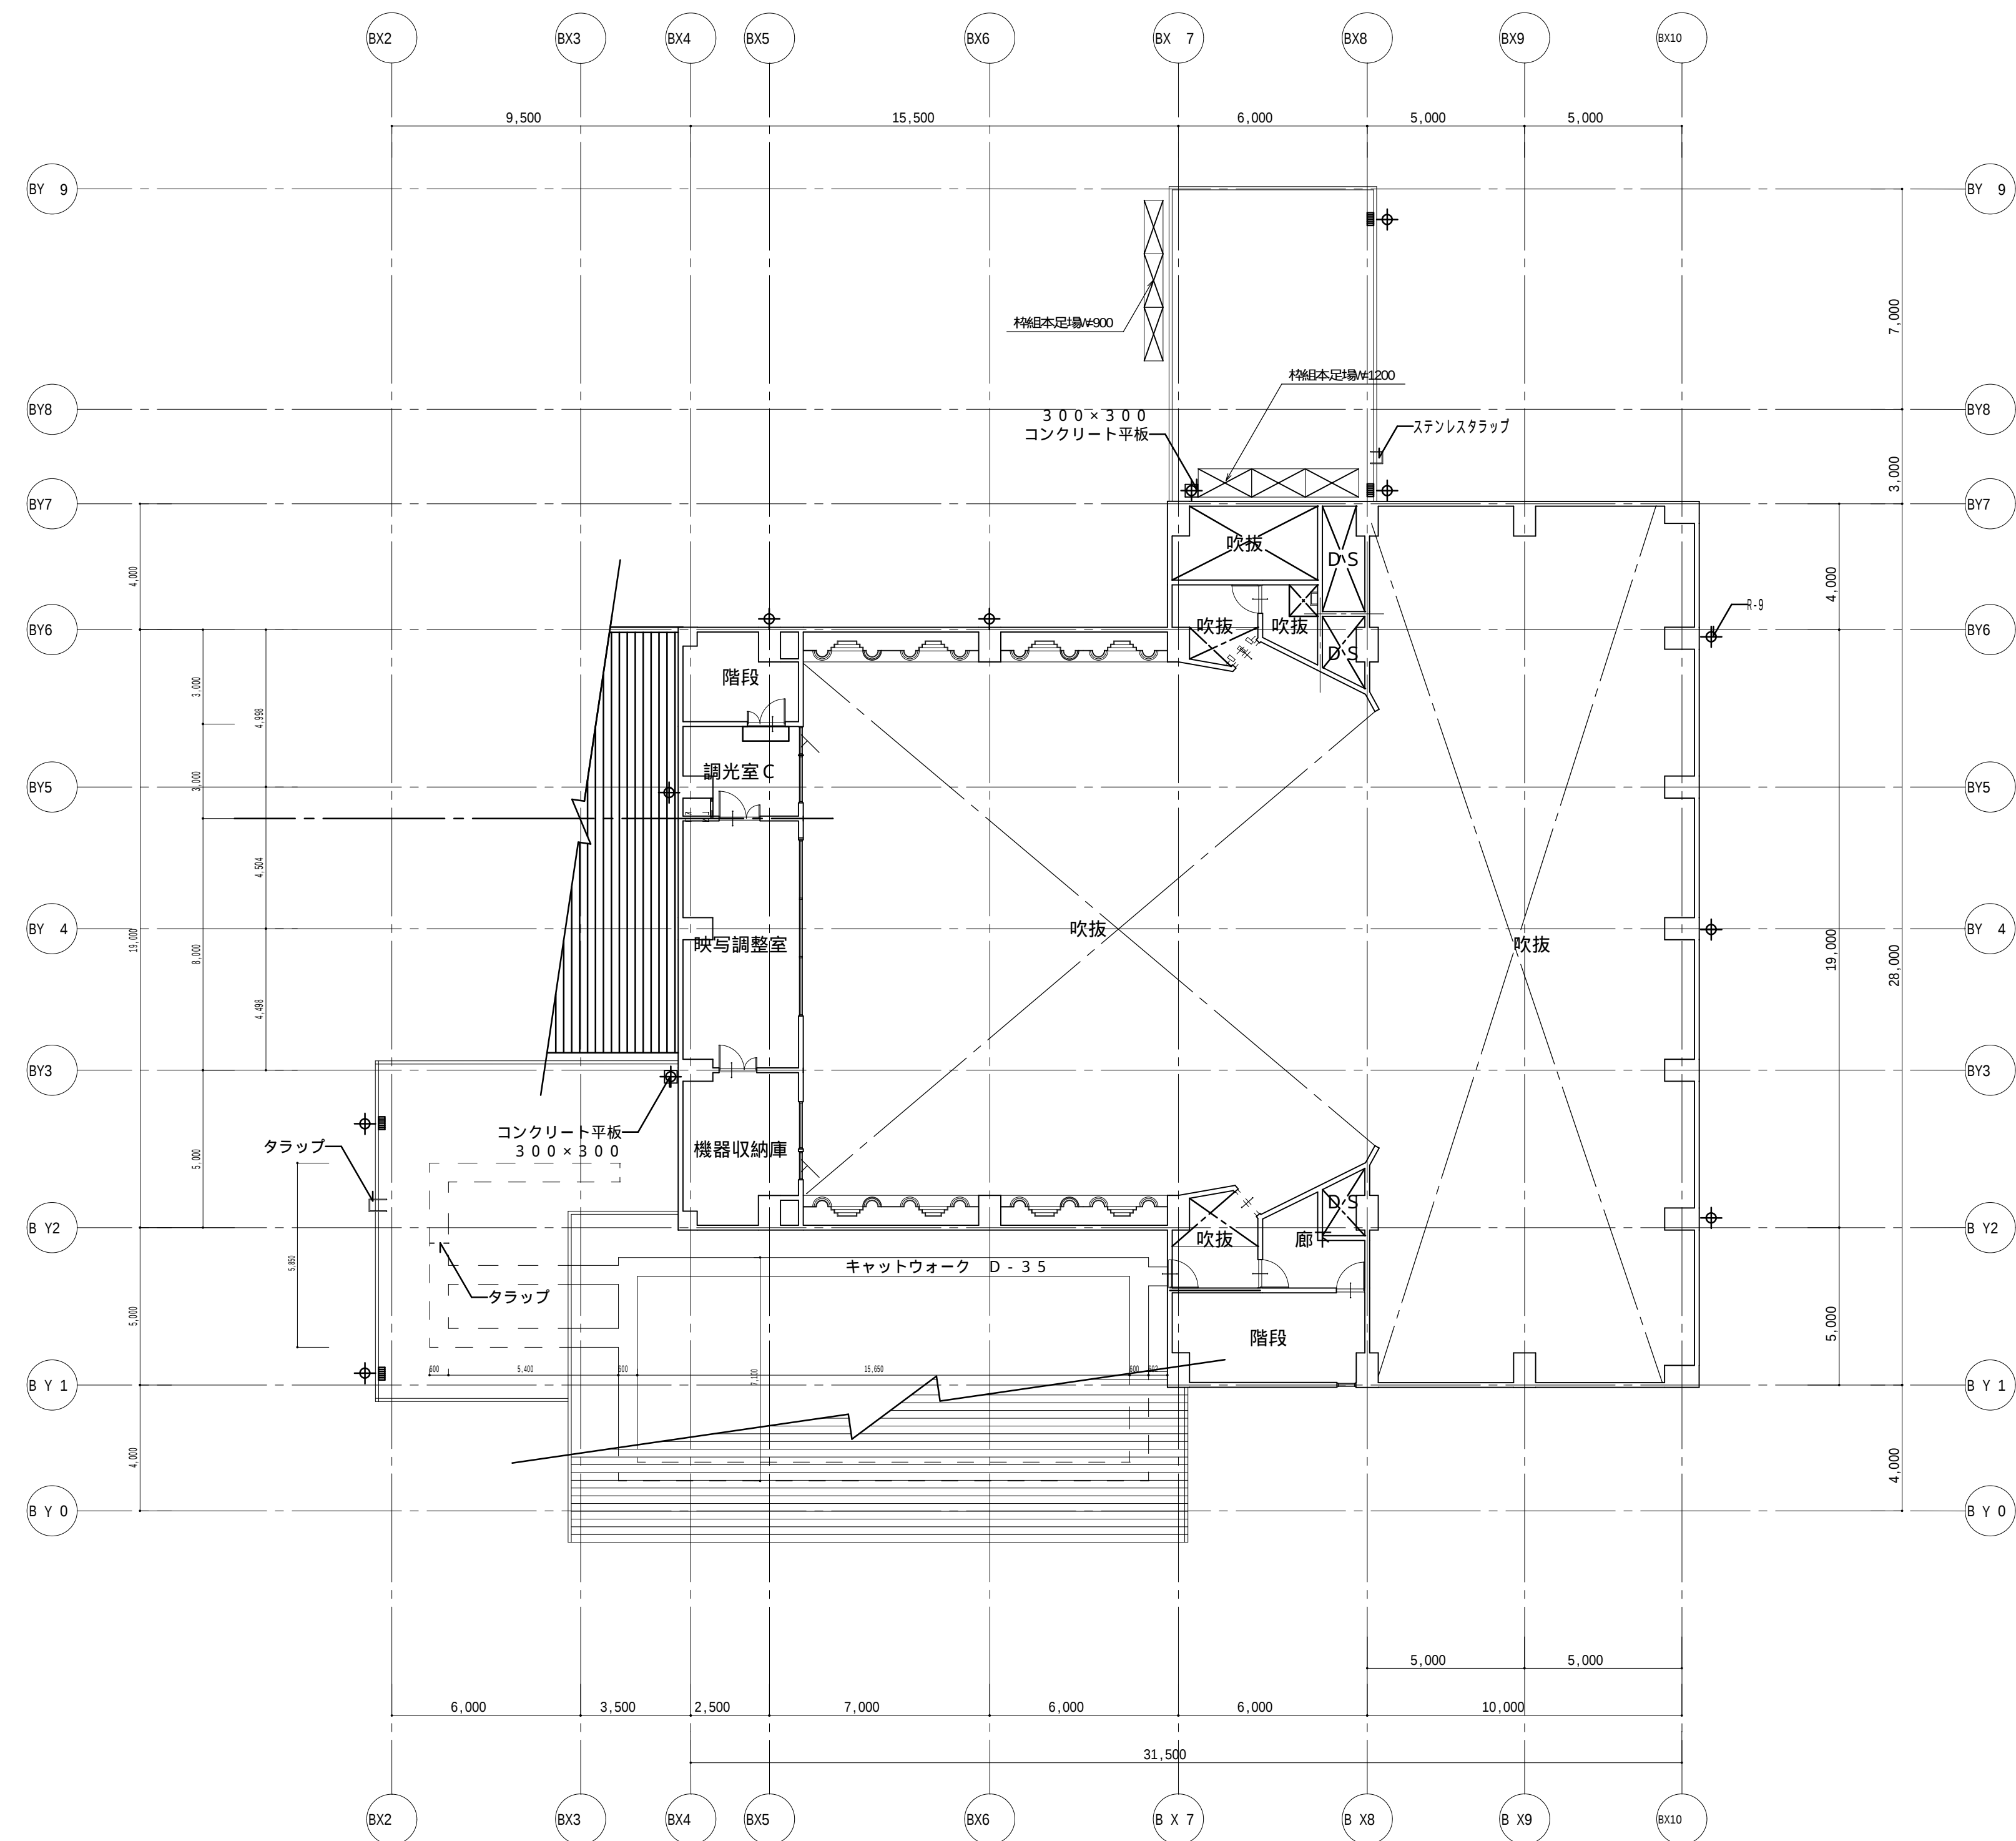

Z7 2階上部平面図 S:1/150